

Note: This drawing, as an instrument of service, is the property of the Architect and may not be reproduced without their permission and unless the reproduction carries their name. All design and other information shown on this drawing are for the use on the specified project only and shall not be used otherwise without written permission of the Architect. Written dimension shall have precedence over scaled dimensions.

KEY PLAN

ORIENTATION



2025-07-08 DP Application

Date Description

Issues/Revisions

Seal



Project Title

MULTI-FAMILY DEVELOPMENT

Project Address

11853/87 86A Ave &
11854/88/72 87 Ave,
Delta, BC

Drawn By

Date

GS

2024-05-17

Checked By

Project ID

PV

DE05_2411

Sheet Title


SITE PLAN

Scale

1/8" = 1'-0"

Sheet No.

A-1.0

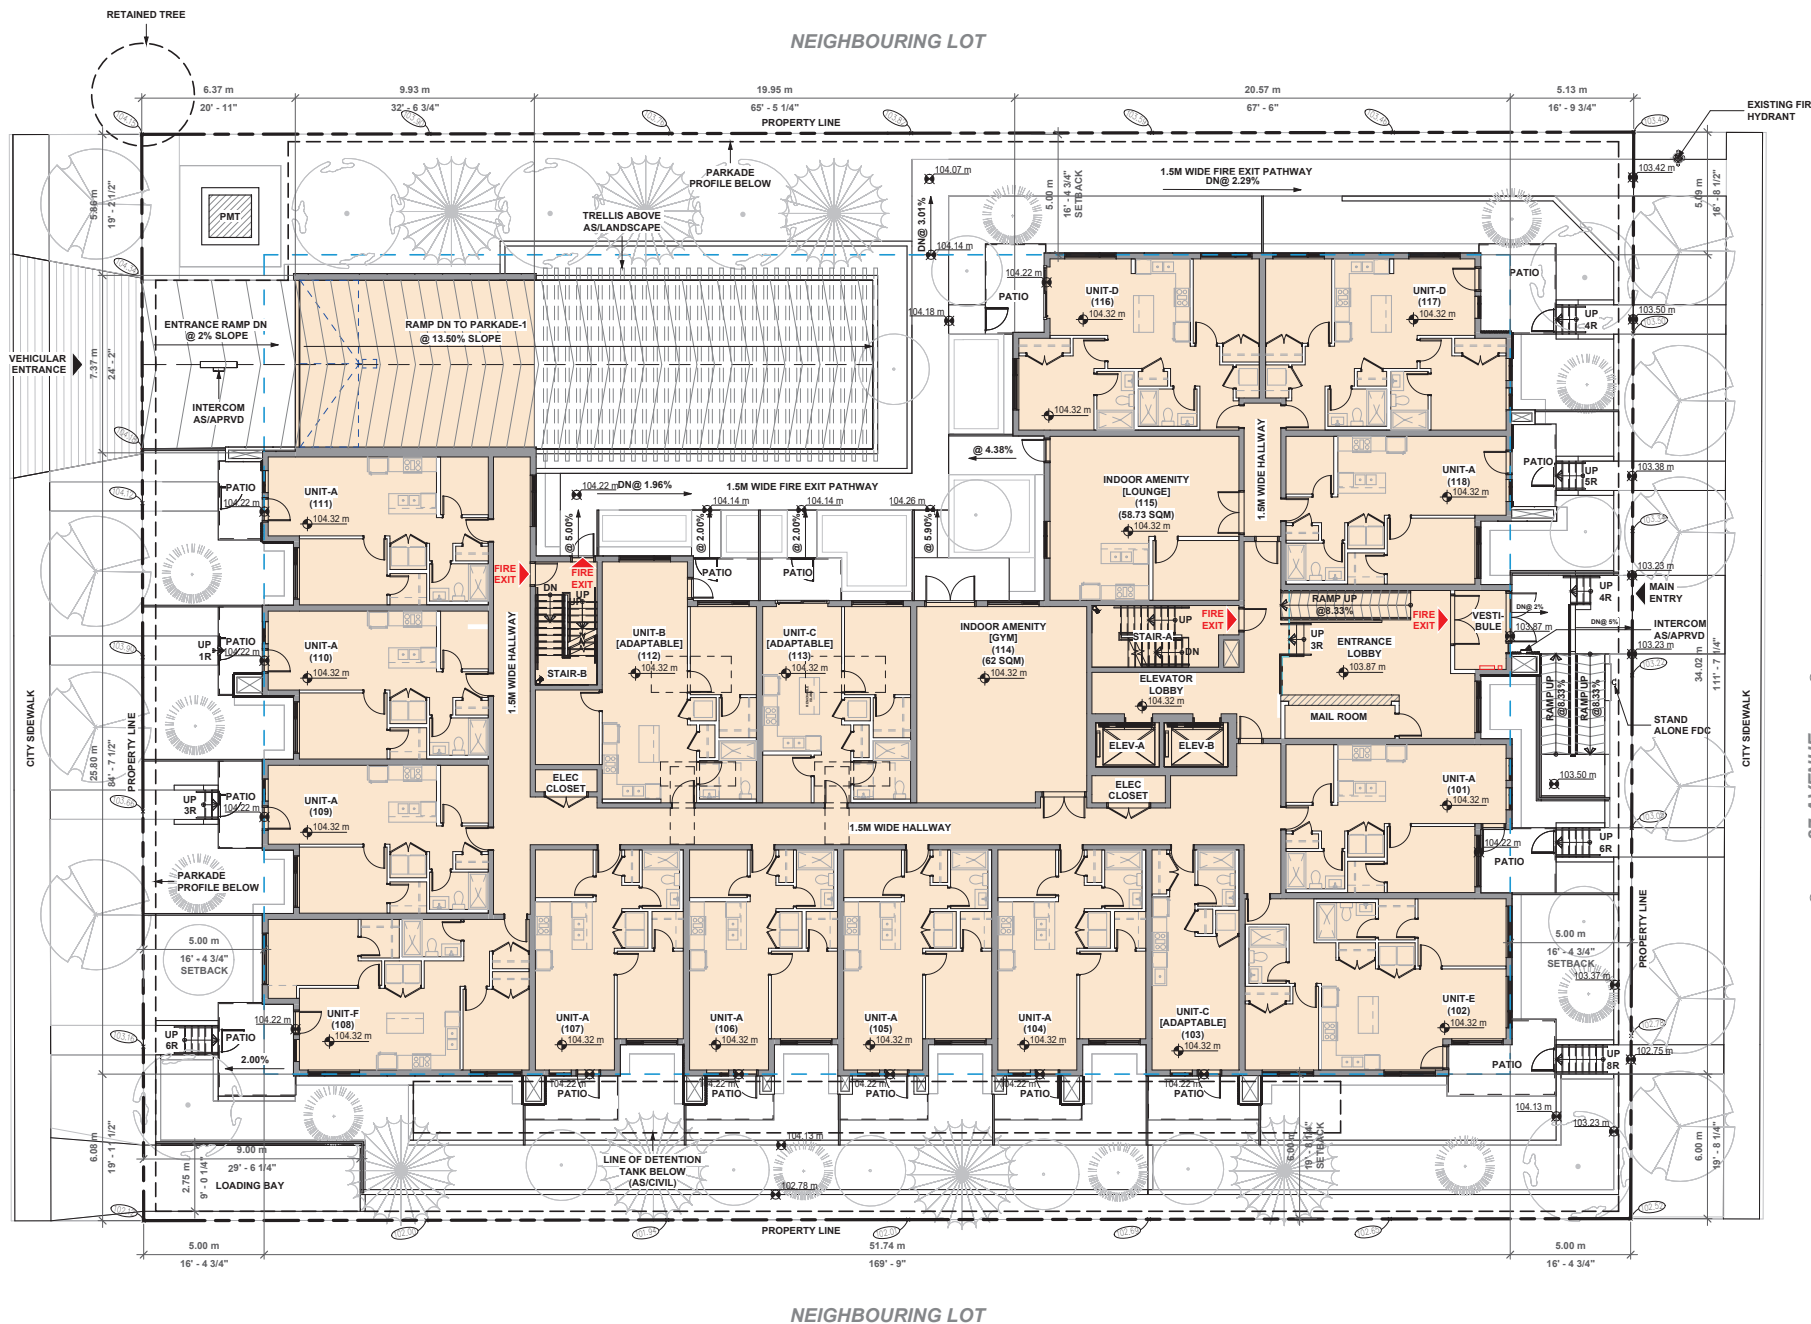

86A AVENUE

87 AVENUE

NEIGHBOURING LOT

NEIGHBOURING LOT




PMA
ParaMorph
Architecture Inc

308-6039 137A Street, Surrey, BC V3T 0M1
604-408-0101 www.paramorph.com

Note:
This drawing, as an instrument of service, is the property of the Architect and may not be reproduced without their permission and unless the reproduction carries their name. All design and other information shown on this drawing are for the use on the specified project only and shall not be used otherwise without written permission of the Architect. Written dimension shall have precedence over scaled dimensions.

KEY PLAN

 

ORIENTATION

2025-07-08	DP Application
Date	Description

Issues/ Revisions

Seal



Project Title

MULTI-FAMILY DEVELOPMENT

Project Address
11853/67 86A Ave &
11854/68/72 87 Ave,
Delta, BC

Drawn By	Date
GS	2024-05-17
Checked By	Project ID
PV	DE05_2411

Sheet Title
RENDERINGS

Scale
12" = 1'-0"

Sheet No.

A-3.1

PERSPECTIVE-2 (FROM 86A AVENUE)