


[illegible]11230
BUILDING B

11220 BUILDING A

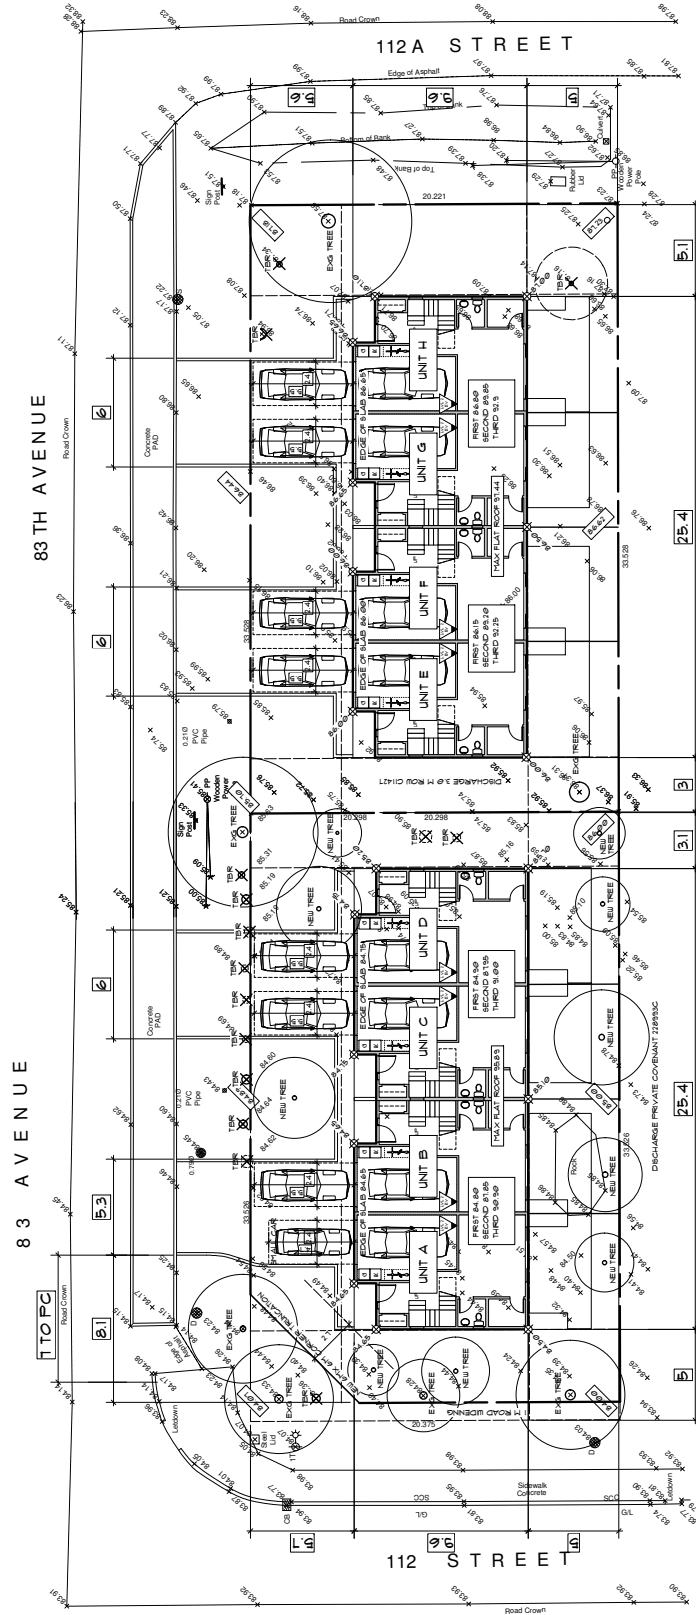



459 Southwest Marine Drive Suite 1800
Vancouver BC V6X 1C3 P: 604-266-4677

www.HEARTHworks.ca

BUILDING IS RESPONSIBLE TO ITS CLIENTS

It is the client's responsibility to inform the architect of any changes to the project. The architect is not responsible for any changes made by the client without the architect's knowledge. 

Copyright Reserved

This plan and drawings are, in whole or in part, the property of HEARTH architectural. They are not to be used for any other project without the architect's consent.



Drawing based on:
No. Date Details By
APR 21 2022 LU AMP R2D VJM
OCT 1 2024 FOR RESPONSE VJM
APR 15 2025 FINAL RESPONSE VJM

Project
TAMBER
MULTI-FLEX DEVELOPMENT
1122H/1240 83RD AVENUE
NORTH DELTA BC

Drawing Title
**OVERALL NORTH
WEST ELEVATIONS**

Date	SEP 2021	Projecting	1004
Scale	AS SHOWN	Drawing No.	
Drawn By	HAI		
Approved By	VJM		

A300

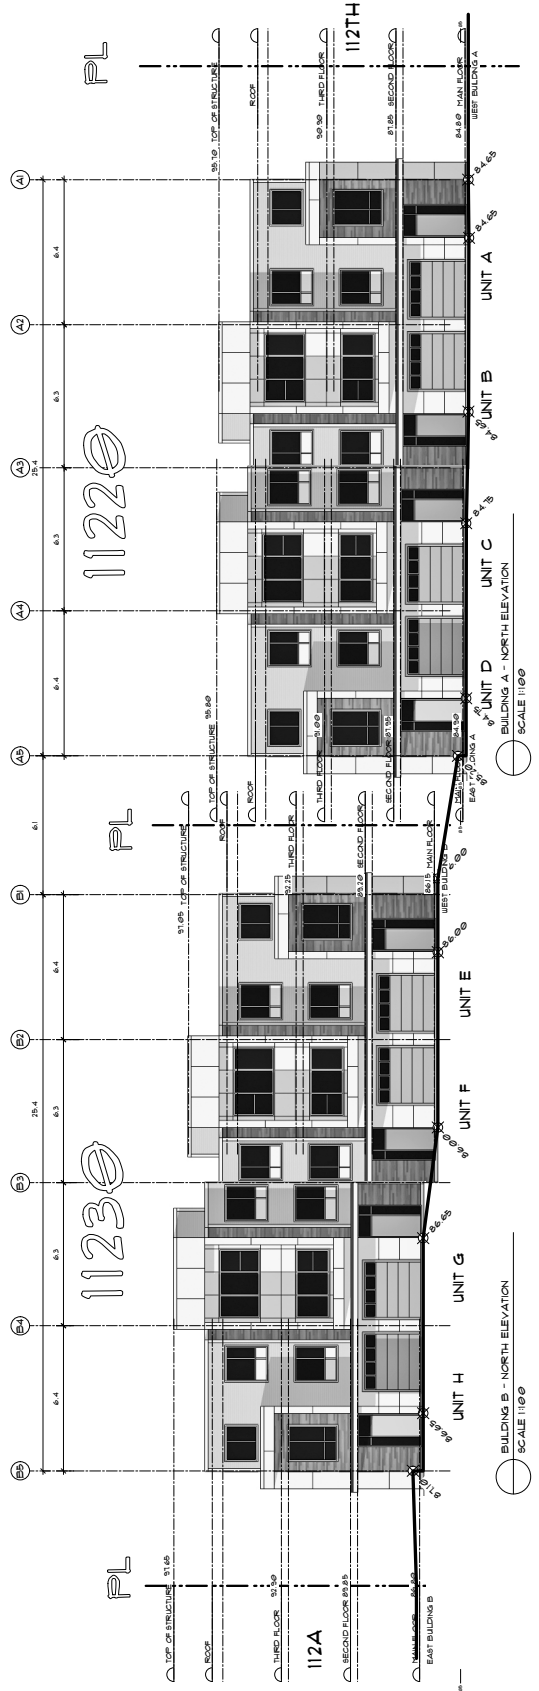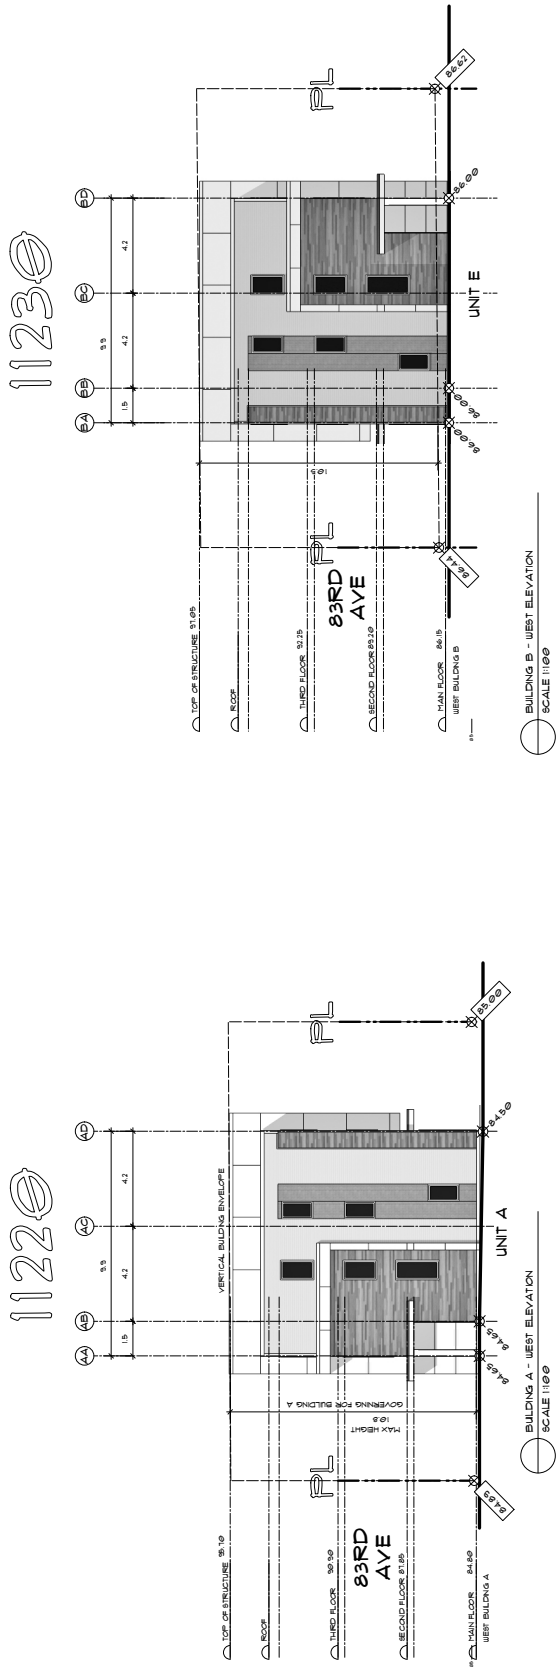



459 Southwest Marine Drive, Suite 1800
Vancouver BC V6X 1C3 P: 604-266-4677

www.hearthworks.ca

BUILDING IS RESPONSIBLE TO SOCIETY

As the builder's responsibility to society is not only the physical structure, but also the social and environmental impact of the building. The building should be designed to be sustainable, efficient, and safe. The building should be designed to be a part of the community and to provide a positive impact on the environment. The building should be designed to be a part of the community and to provide a positive impact on the environment.

Copyright Reserved

This plan and drawings, and all of its contents, are the property of HEARTH architectural and shall remain the property of HEARTH architectural. No part of this plan and drawings may be used or reproduced without written consent.



Drawings based on:
No. _____ Date _____ Draftsman _____
By: APR 21 2023 LU APP R&D VJM
OCT 7 2024 FOR RESPONSE VJM
APR 15 2025 FINAL RESPONSE VJM

Project: **TAMBER**
MULTI-FLEX DEVELOPMENT
1120/1120 83RD AVENUE
NORTH DELTA BC

Drawing Title: **OVERALL SOUTH EAST ELEVATIONS**

Date: SEP 2021	Projecting: 100%
Scale: AS SHOWN	Drawing No. _____
Drawn By: HAI	
Approved By: VJM	

A310

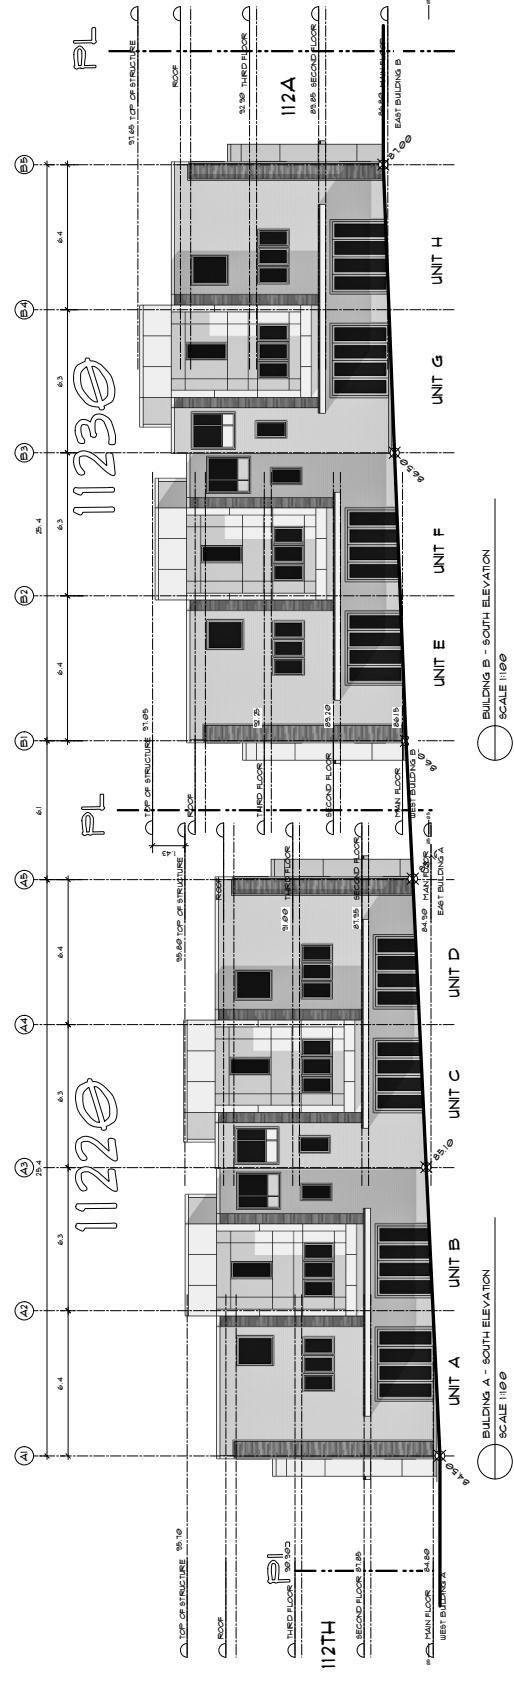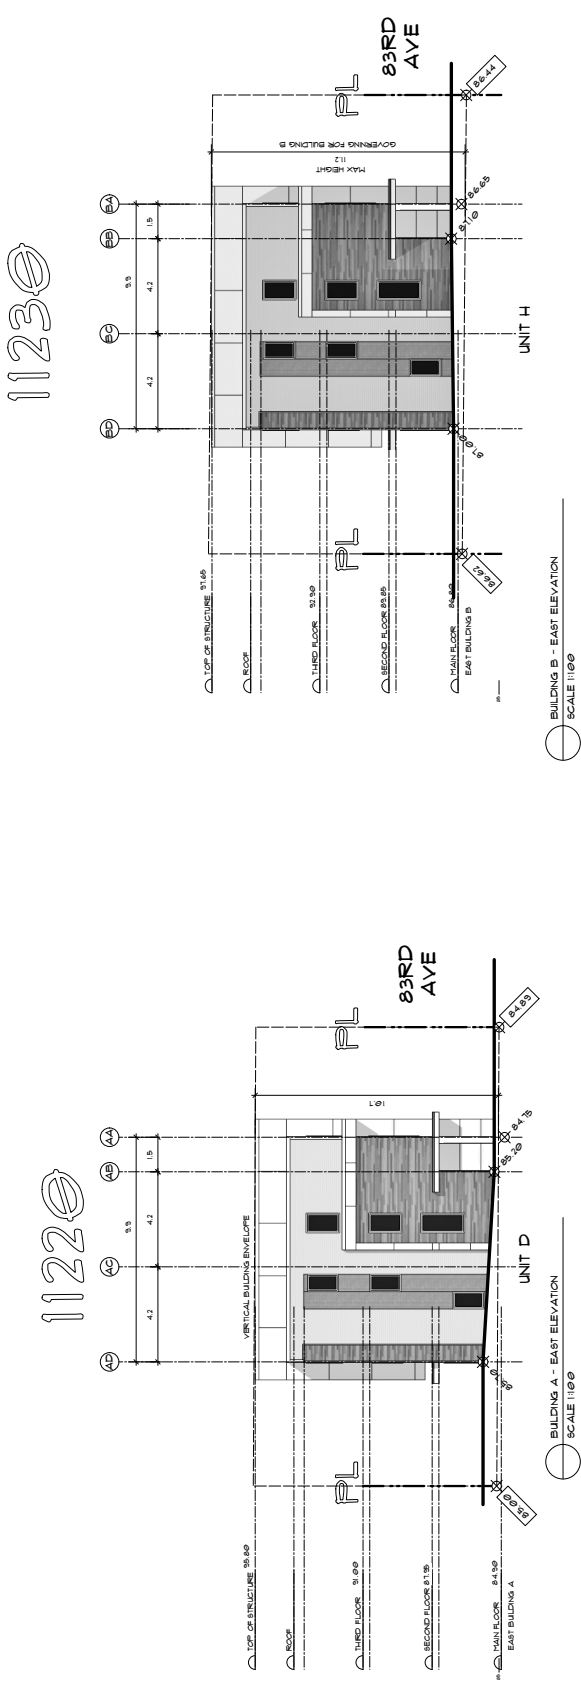



459 Southwest Marine Drive, Suite 1800
Vancouver BC V6X 1C3 P: 604-266-4677

www.HEARTHworks.ca

BUILDING MATERIALS

It is the builder's responsibility to inform the client of the materials and finishes specified in the drawings and to ensure that the materials and finishes are of the quality and quantity specified. The client is responsible for providing the necessary information to the builder to ensure that the materials and finishes are of the quality and quantity specified.

When dimensions are given in parentheses, they are for information only and are not to be used for construction purposes.

This plan and drawings, and all of the information contained herein, are the property of HEARTH Architectural and may not be used or reproduced without written consent.

Project: **TAMBER**
MULTI-FLEX DEVELOPMENT
1120/11200 83RD AVENUE
NORTH DELTA BC

Drawing Title: **COLOURED ELEVATIONS + MATERIALS**

Date: SEP 2021	Project No: 1044
Drawn By: A.B. BROWN	Drawing No: A320
Checked By: H.H.	Approved By: V.H.



[illegible]