

**BÜRO47**  
architecture inc

4777 Delta Street  
Delta BC V4K 1V7  
1 604 943 1213  
www.BURO47.com  
Client

**TOWN DEVELOPMENTS**

Consultant



WEST (LANE) ELEVATION  
Scale: 1 : 60



NORTH (FRONT) ELEVATION  
Scale: 1 : 60



SOUTH ELEVATION  
Scale: 1 : 60



EAST (YARD) ELEVATION  
Scale: 1 : 60

REVISIONS

No.	Date	Notes

DATE/TIME SERIES

No.	Date	Notes

Project ID: 2406 BATTWN

Drawn By: ND

Checked By: WW

Drawn: 2024-01-23

Plot Date: 2024-02-25 2:58:09 PM

Consultant Seal



Project Title:

**8A AVENUE  
MULTI-UNIT  
HOUSING**  
5140 8A Avenue + 809 51 Street,  
Delta, BC

**LOTS 1 & 3  
ELEVATIONS**

Scale: 1 : 60

Sheet No.:


**A300**

**BÜRO47**  
architecture inc

4777 Delta Street  
Delta BC V4K 1V7  
1 604 943 1213  
www.BURO47.com

Client: **TOWN DEVELOPMENTS**

Consultant:

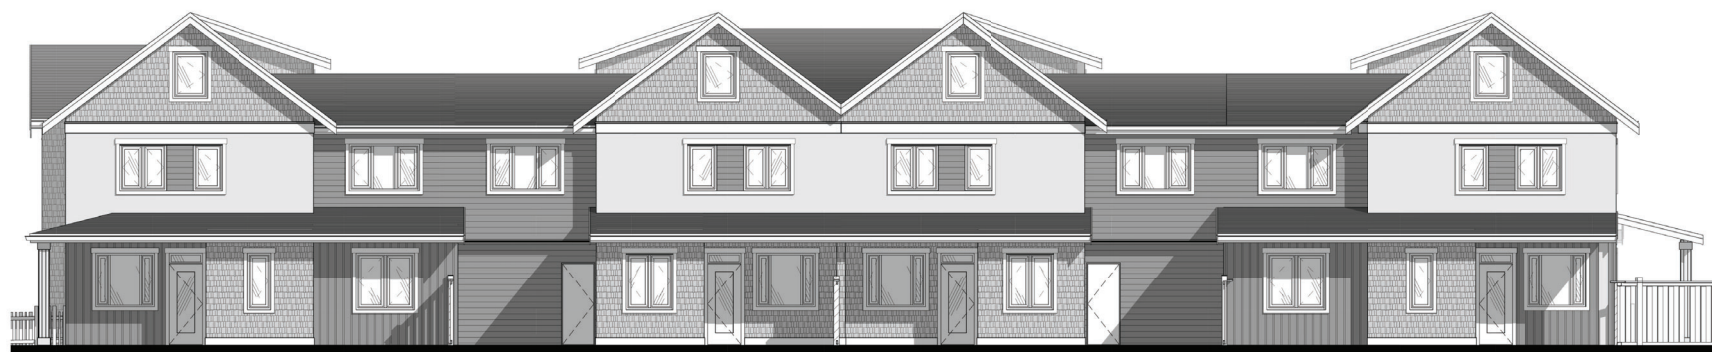

**WEST (YARD) ELEVATION**  
Scale: 1 : 60




**NORTH (FRONT) ELEVATION (LOT 4 ONLY)**  
Scale: 1 : 60



**NORTH (FRONT) ELEVATION (ALTERNATIVE)**  
Scale: 1 : 60



**SOUTH ELEVATION**  
Scale: 1 : 60

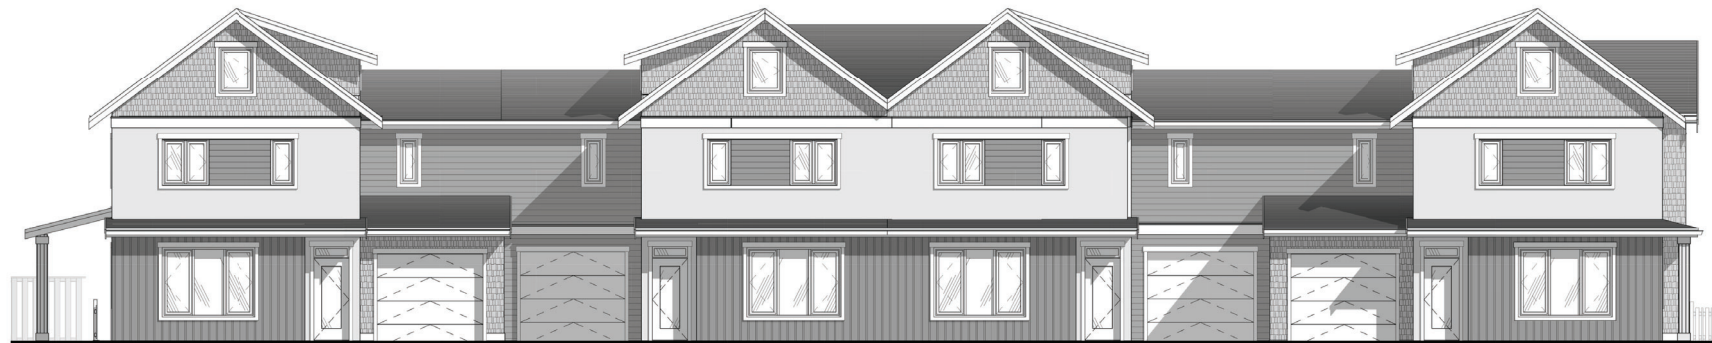

**EAST (LANE) ELEVATION**  
Scale: 1 : 60

**REVISIONS**

No.	Date	Notes

**DATE/ISSUE**

No.	Date	Notes

Project ID: 2406 BATTWN

Drawn By: ND

Checked By: WW

Date: 2024-01-23

File Size: 2024-02-25 2:58:49 PM



Project Title:

**8A AVENUE  
MULTI-PLEX  
HOUSING**  
5140 8A Avenue + 809 51 Street,  
Delta, BC

Sheet Title:

**LOTS 2 & 4  
ELEVATIONS**

Scale:

1 : 60

Sheet No.:

**A301**

# 8A AVENUE MULTIPLEX HOUSING

5140 8A AVENUE + 809 51 STREET, Delta, BC

**BÜRO47**

architecture inc

4777 Delta Street  
Delta BC V4K 1V7  
1 604 943 1213  
www.BURO47.com

Client

TOWN DEVELOPMENTS

Consultant

REVISIONS

No. Date Description

REVISIONS

No. Date Description

NOT FOR CONSTRUCTION

Project ID 2406 BATTWN

Drawn By ND

Checked By WW

Date 2024/01/01

Plot Date 2026-03-12 1:49:09 PM

Consultant



Project Name

8A AVENUE  
MULTIPLEX  
HOUSING

5140 8A Avenue + 809 51 Street,  
Delta, BC

Sheet No.

Cover Sheet

Scale

Sheet No.

A000



Street Front View



Suite Entries



8A Avenue Multiplex Housing | Tsawwassen

NOTE: The above image is an Artist's impression of the project concept. It is not intended to be referenced for construction purposes. Nothing depicted here shall be construed to represent instructions for materials, methods, or configuration of the Work. Refer to drawings and specifications.