

2 South Elevation  
Scale: 1/4" = 1'-0"



1 West Elevation  
Scale: 1/4" = 1'-0"

REVISIONS		
No.	Date	Notes

DRAWING ISSUES	
No.	Notes
1	2025-03-14: Issued for Client Review
2	2025-03-14: Issued for Client Review
3	2025-03-14: Issued for Client Review

Project ID	2424 DELTA
Drawn By	ND/AD
Checked By	JS
Date	01/21/2025
File Size	2025-03-14 2:43:44 PM
Created on	2025-03-14

Project Title	Delta Street Mixed-Use 4872 Delta Street Delta, BC
Sheet Title	West (Front) & South Elevations
Scale	1/4" = 1'-0"
Sheet No.	A300

**BÜRO47**  
architecture inc.  
4777 Delta Street  
Delta BC V4K 1V7  
1.604.941.1213  
www.BURO47.com

Consultant

REVISIONS

No.	Date	Notes

PLANNING PERMITS

1. 2025-03-14 Issued for Construction  
2. 2025-03-14 Issued for City of Delta Approval

Project ID: 2424 DELTA


Drawn By: ND/AD

Checked By: JS

Date: 03/14/2025

File Size: 2025-03-14 2:45:07 PM

Client or Seal:

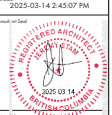

Project Title:

**Delta Street  
Mixed-Use**  
4872 Delta Street  
Delta, BC

Sheet Title:


**East & North  
Elevations**


Scale:

1/4" = 1'-0"


Sheet No.:

A301

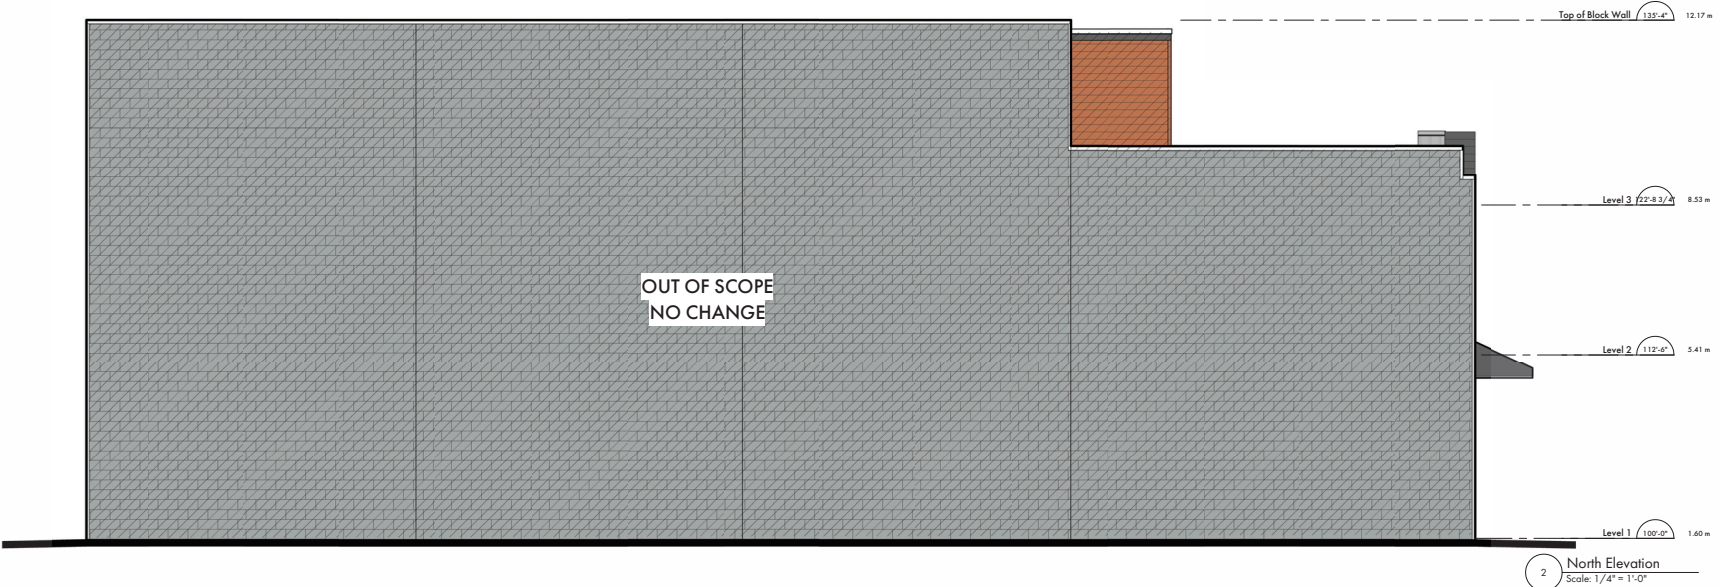

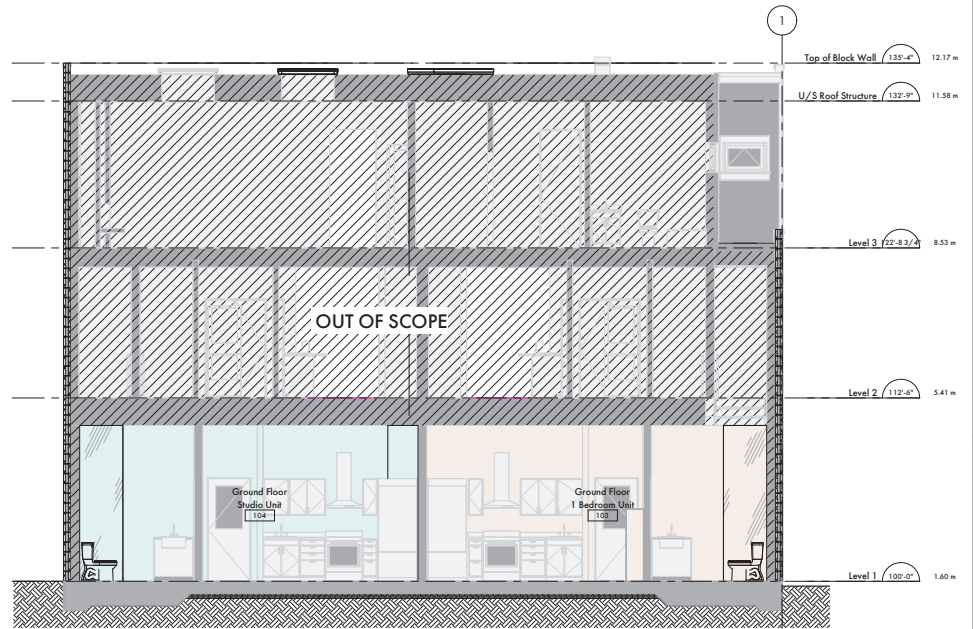

3 Building Section  
Scale: 1/4" = 1'-0"

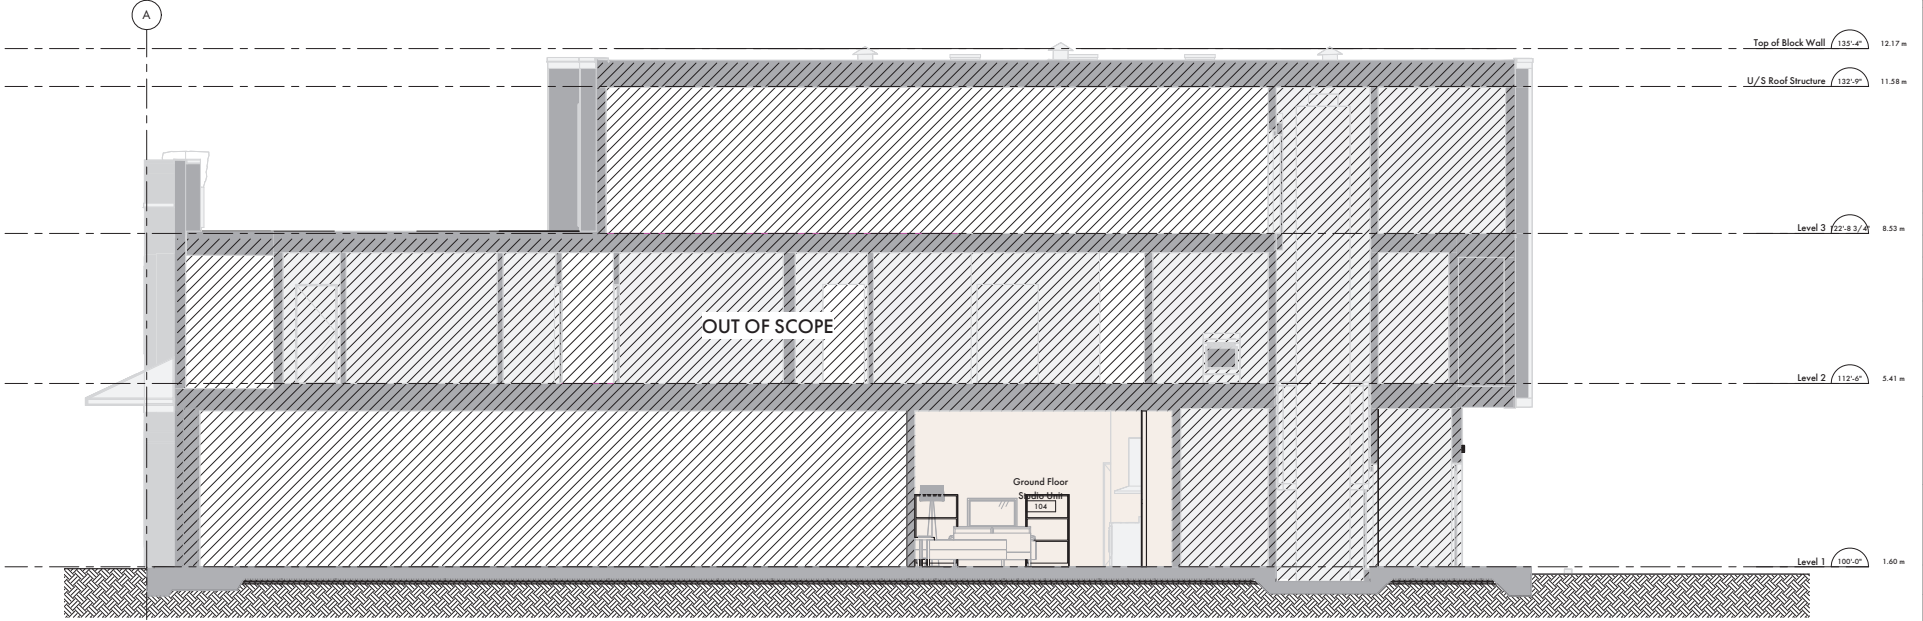

1 Building Section  
Scale: 1/4" = 1'-0"

**BÜRO47**  
architecture inc.  
4777 Delta Street  
Delta BC V4K 1V7  
1.604.943.213  
www.BURO47.com


Rev.	Date	Notes

Revision	Date	Notes

**Stamping (BCC)**  
1. 2025-03-14: Issued for Construction  
2. 2025-03-14: Issued for Cladding Submittal  
3. 2025-03-14: Issued for Cladding Submittal

Project ID: 2424-Delta  
Drawn By: ND/AD  
Checked By: JS  
Date: 01/21/2025  
Printed: 2025-03-14 2:40:13 PM

Project Name:  
Delta Street  
Mixed-Use  
4872 Delta Street  
Delta, BC

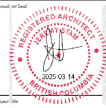

Sheet Title:  
Building Sections

Scale:  
1/4" = 1'-0"

Sheet No.:  
A400

© 2024 BÜRO47 Inc. All rights reserved. This document is confidential and proprietary to BÜRO47 Inc. and its clients. No part of this document may be reproduced, stored in a retrieval system, or transmitted in any form or by any means, electronic, mechanical, photocopying, recording, or by any information storage and retrieval system, without the prior written permission of BÜRO47 Inc.