



Left Elevation

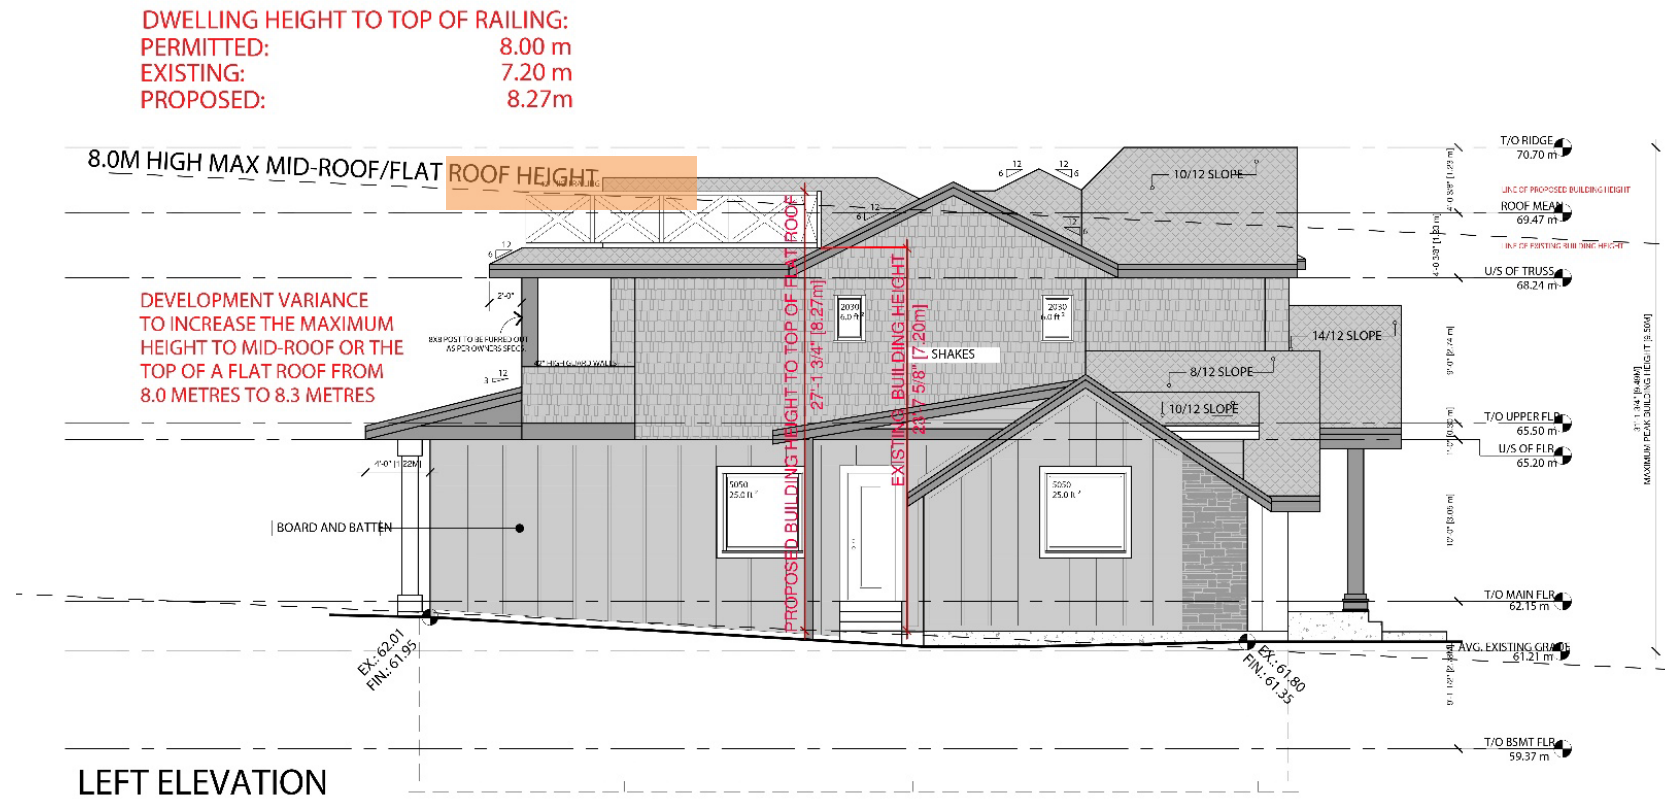

Roof Plan

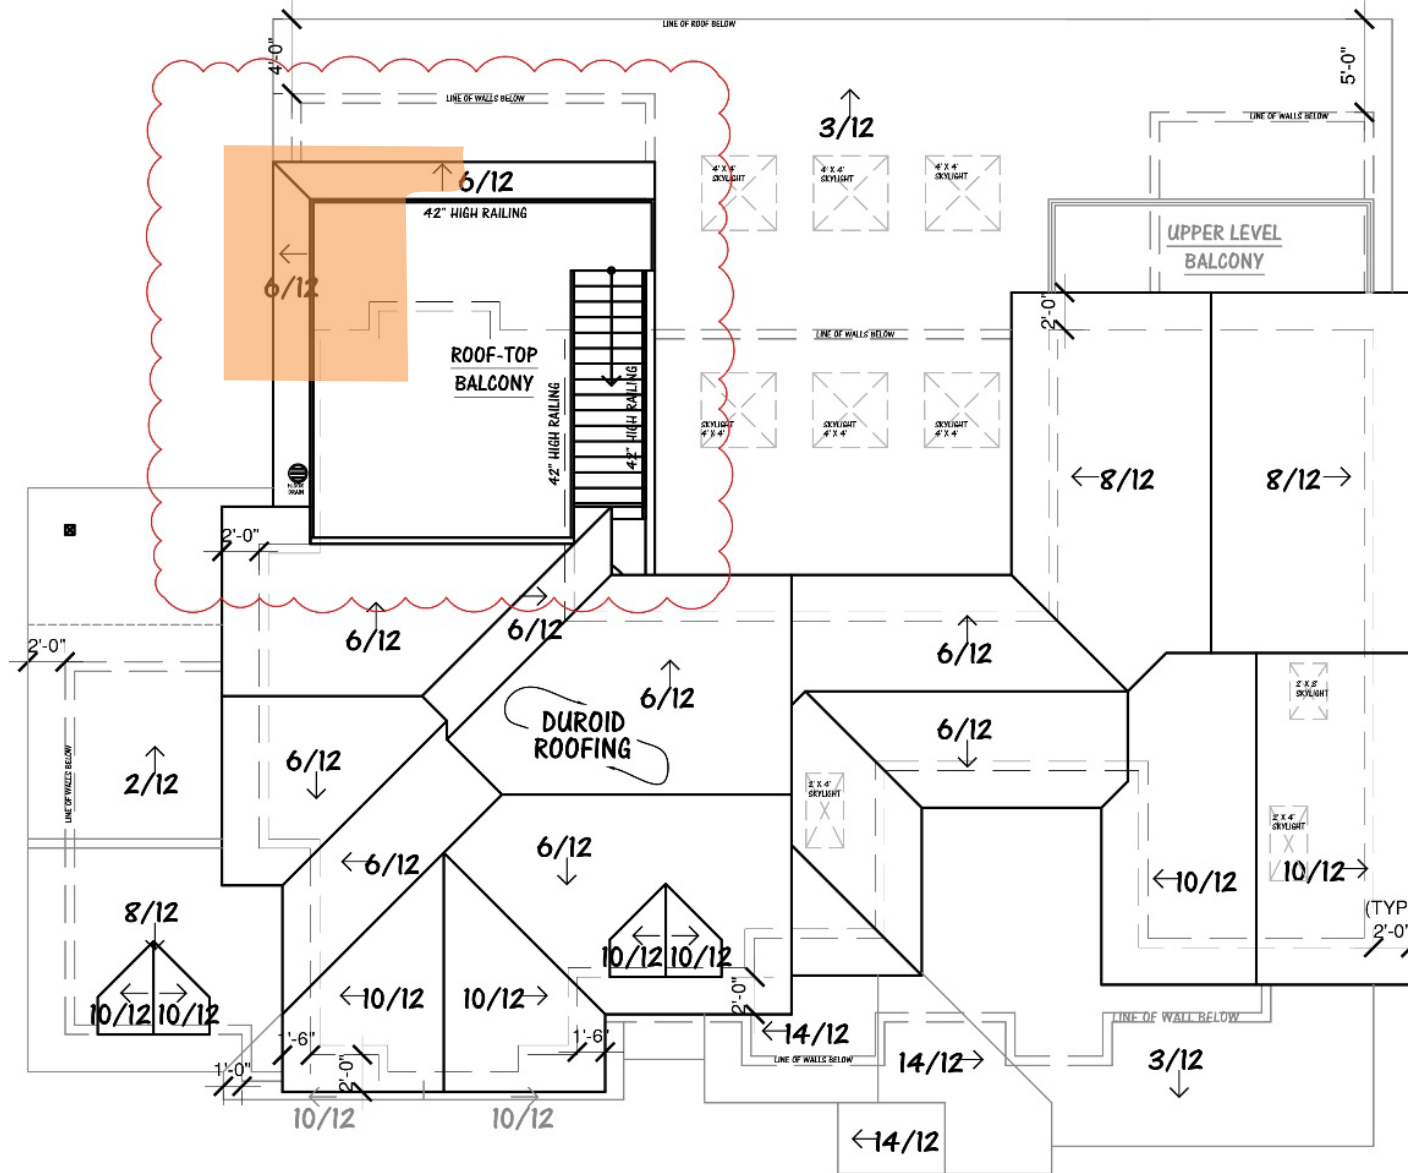

Building Height Envelope

