


83 AVENUE

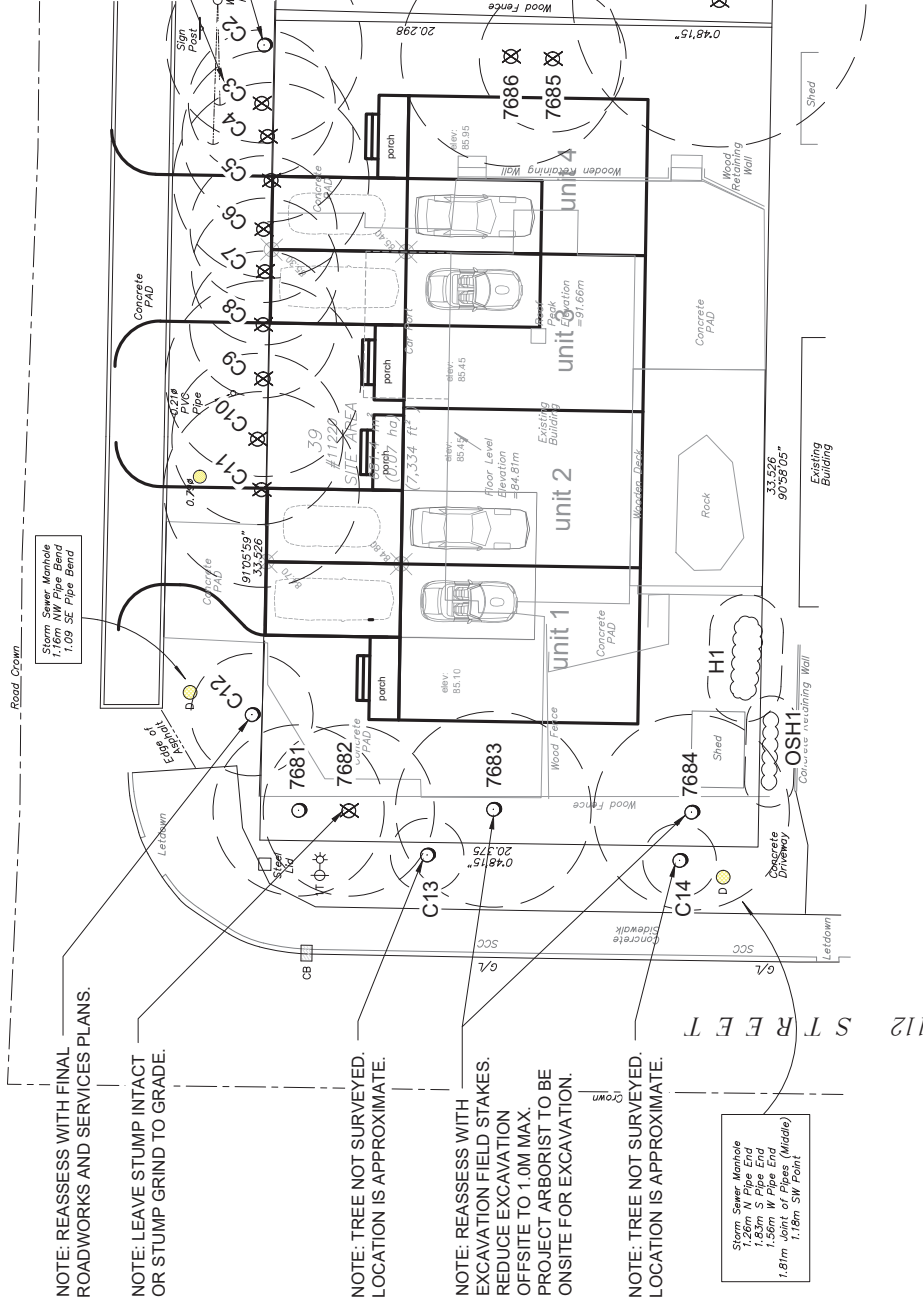

LEGEND

○ TREE TO BE RETAINED

⊗ TREE TO BE REMOVED

○ MINIMUM NO DISTURBANCE ZONE

STAMP	NO.	DATE	BY	REVISION	PROJECT TITLE 11220 - 83 AVENUE DELTA, B.C.	SHEET TITLE T-1 T1 - TREE REMOVAL AND PRESERVATION PLAN SHEET 1 OF 2	DRAWN MK	SCALE AS SHOWN	DATE JULY 6, 2021
© Copyright Reserved. This drawing and design is the property of Mike Fadum and Associates Ltd. and may not be reproduced or used for other projects without their permission. #105, 5277 129 St. Surrey, British Columbia V4N 1V6 Ph: (778) 993-0300 Fax: (778) 993-0302 Email: mfa.fadum@fadum.ca MIKE FADUM AND ASSOCIATES LTD. VEGETATION CONSULTANTS									

