



LOOKOUT AREA
WITH RAILING

PICNIC AREA

PLANTING AREA
WITH SMALL TREES
TO FRAME VIEW

SEAT WALL

ACCENT BOULDERS

PICNIC AREA

PROPOSED REFLECTIVE LOOKOUT
SUGGESTED NAME: SHANTI GHAT
SKETCH DIAGRAM

Delta


APRIL 2025




EXAMPLE BASALT SPLIT RISERS AND TREADS FOR ACCESS TO WATER




EXAMPLE BENCH SURFACE MOUNTED TO CONCRETE PAD

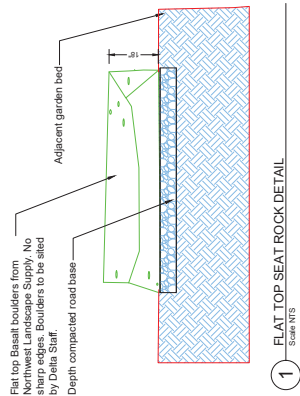

1 FLAT TOP SEAT ROCK DETAIL
Scale NTS

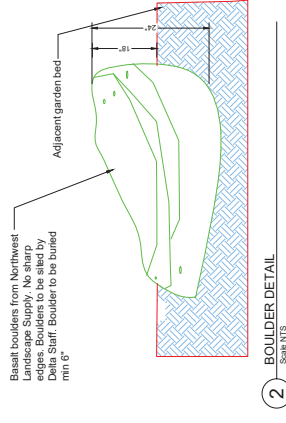

2 BOULDER DETAIL
Scale NTS

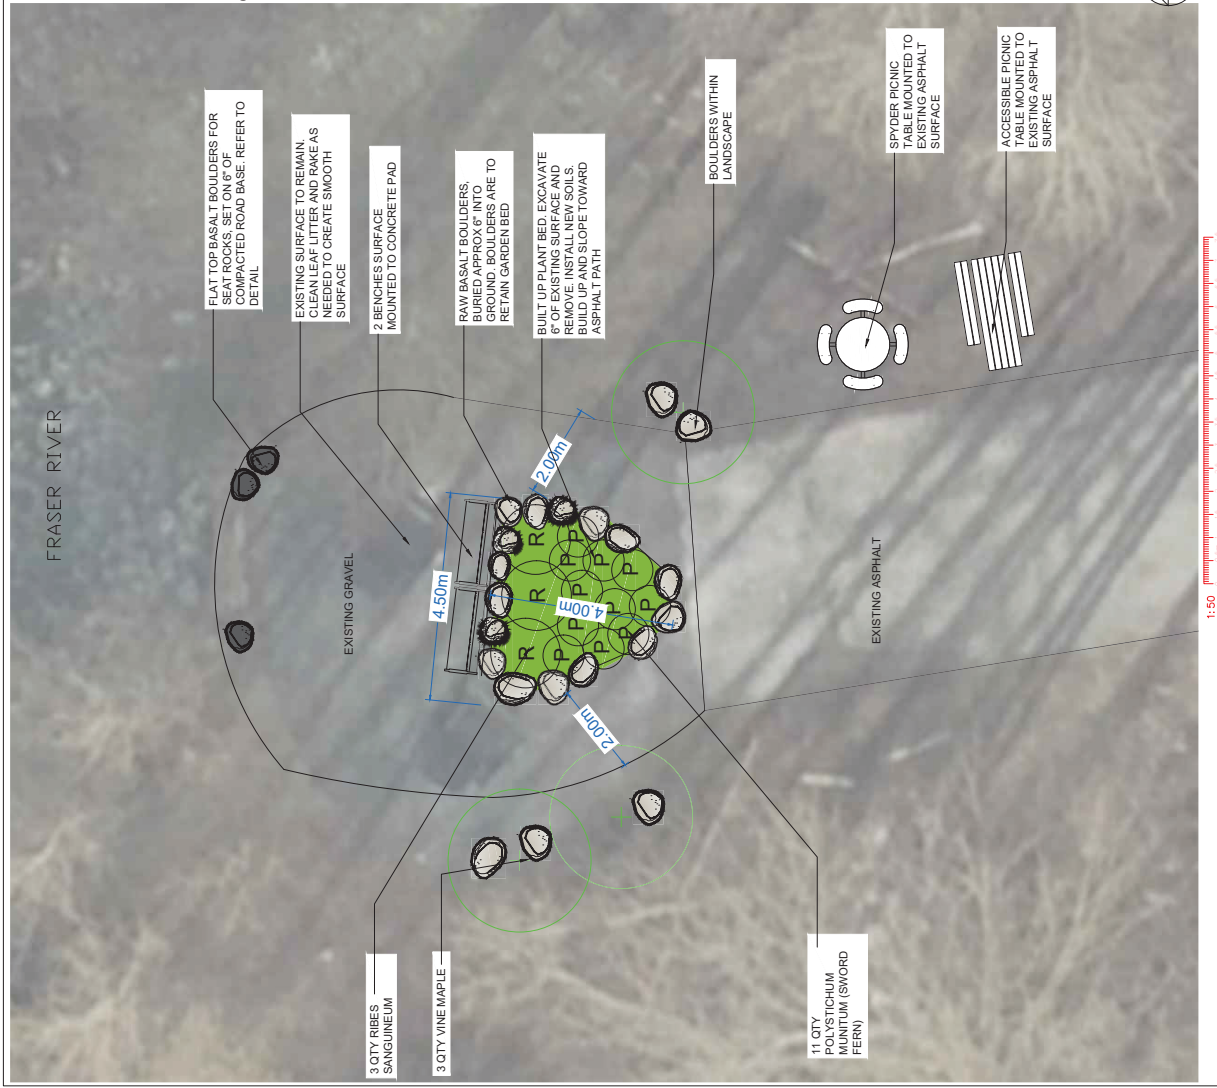

DATE: MAY 12 2025
SCALE: 1:50 METRIC @ ARCH D

DRAWING TITLE
SHANTI GHAT
REFLECTIVE LOOKOUT

PROJECT LOCATION
Duck Island
Tilbury Island, Delta BC

