
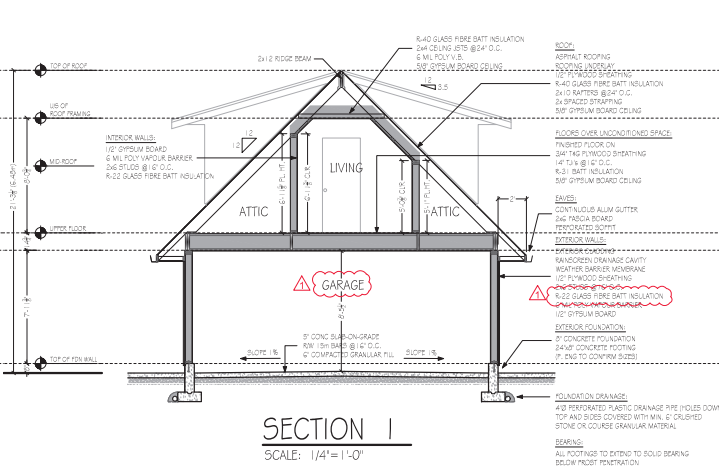


CONTRACTOR TO VERIFY ALL DIMENSIONS AND MATERIALS ON THESE DRAWINGS AND REPORT ANY DISCREPANCIES TO THE OFFICE PRIOR TO COMMENCING WITH CONSTRUCTION. SARAH GALLOP DESIGN INC. IS NOT RESPONSIBLE FOR ANY DISCREPANCIES NOT REPORTED BY PRIOR TO CONSTRUCTION. CLIENT IS RESPONSIBLE FOR OBTAINING ALL NECESSARY PERMITS PRIOR TO CONSTRUCTION. PLANS ARE COPYRIGHTED FOR THE EXCLUSIVE USE OF SARAH GALLOP DESIGN INC. ANY UNAUTHORIZED USE OR REPRODUCTION IS PROHIBITED.

REVISIONS
 Δ OCTOBER 21, 2025
 CONVERTED COACH HOUSE GARPORT TO GARAGE.

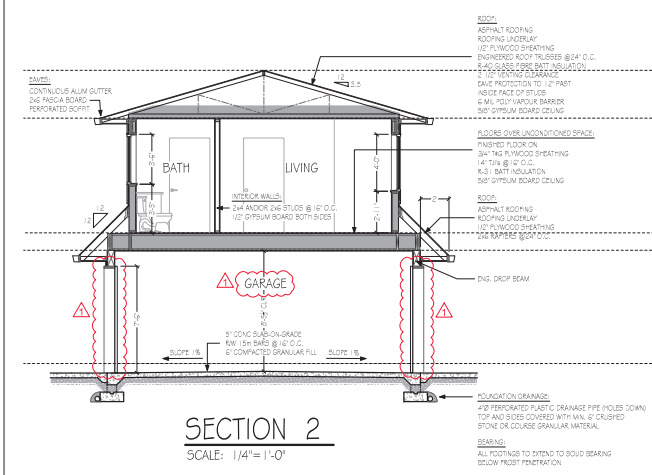

SGDI

OFFICE CONTACT:
 4919 48 AVENUE
 DELTA, B.C. V4K 1V4
 PHONE:
 604 952 4448
 FAX:
 888 698 4758
 EMAIL:
 permits@sarahgallop.com

PROJECT:
 MACILLVERAY - ACCESSORY
 3590 40 AVE
 DELTA, BC


DRAWN BY: SAM CHECKED BY: SG ILF

DATE: APR 9, 2025


REVISION:
 REV 1

CONTRACTOR TO VERIFY ALL DIMENSIONS AND MATERIALS ON THESE DRAWINGS AND REPORT ANY DISCREPANCIES TO THE OFFICE PRIOR TO COMMENCING WITH CONSTRUCTION. SARAH GALLOP DESIGN INC. IS NOT RESPONSIBLE FOR ANY DISCREPANCIES NOT REPORTED BY WRITING PRIOR TO CONSTRUCTION. CLIENT IS RESPONSIBLE FOR OBTAINING ALL NECESSARY PERMITS PRIOR TO CONSTRUCTION. PLANS ARE COPYRIGHTED FOR THE EXCLUSIVE USE OF SARAH GALLOP DESIGN INC. ANY UNAUTHORIZED USE OR REPRODUCTION IS PROHIBITED.


REVISIONS
 1. OCTOBER 21, 2025
 CONVERTED GDACH HOUSE CARPORT TO GARAGE.

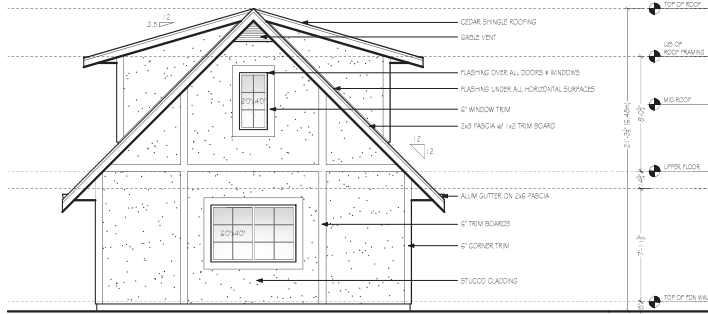


FRONT (WEST) ELEVATION
 SCALE: 1/4" = 1'-0"

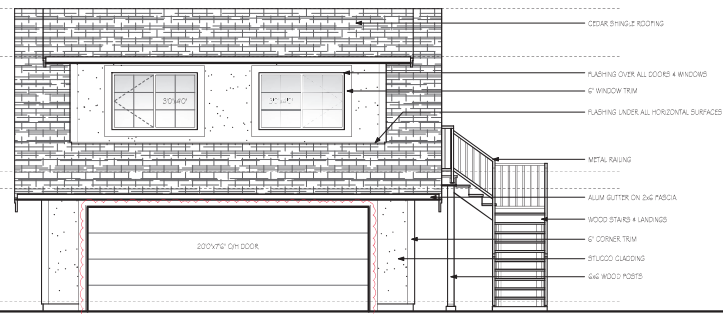

RIGHT (SOUTH) ELEVATION
 SCALE: 1/4" = 1'-0"

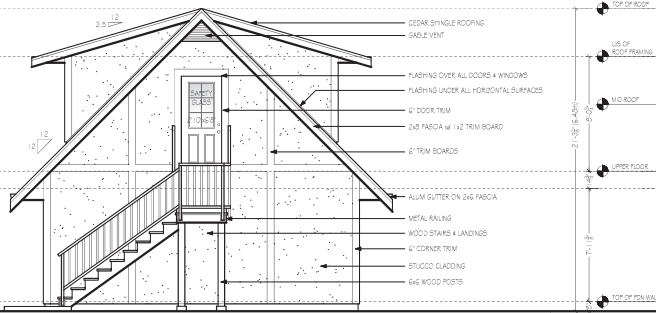

REAR (EAST) ELEVATION
 SCALE: 1/4" = 1'-0"

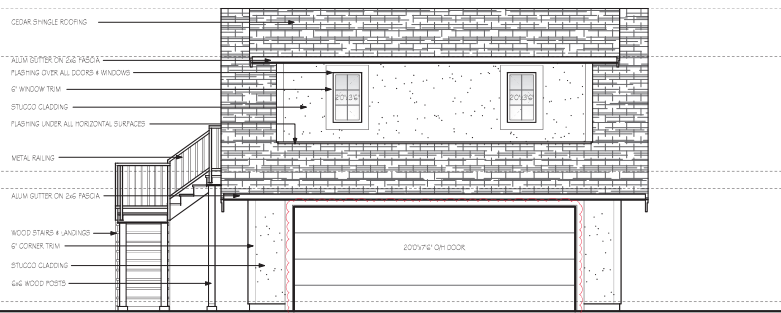

LEFT (NORTH) ELEVATION
 SCALE: 1/4" = 1'-0"



OFFICE LOCATION
 4919 48 AVENUE
 DELTA, B.C V4K 1V4
 PHONE
 604 952 4448
 FAX
 888 698 4758
 EMAIL
 permits@sarahgallop.com

PROJECT
 MACILLVERAY - ACCESSORY
 3590 40 AVE
 DELTA, BC

DRAWN BY SAM CHECKED BY SG ILF

DATE APR 9, 2025

REVISION REV 1

SHEET

AC3 of 3