


REAR / NORTH ELEVATION

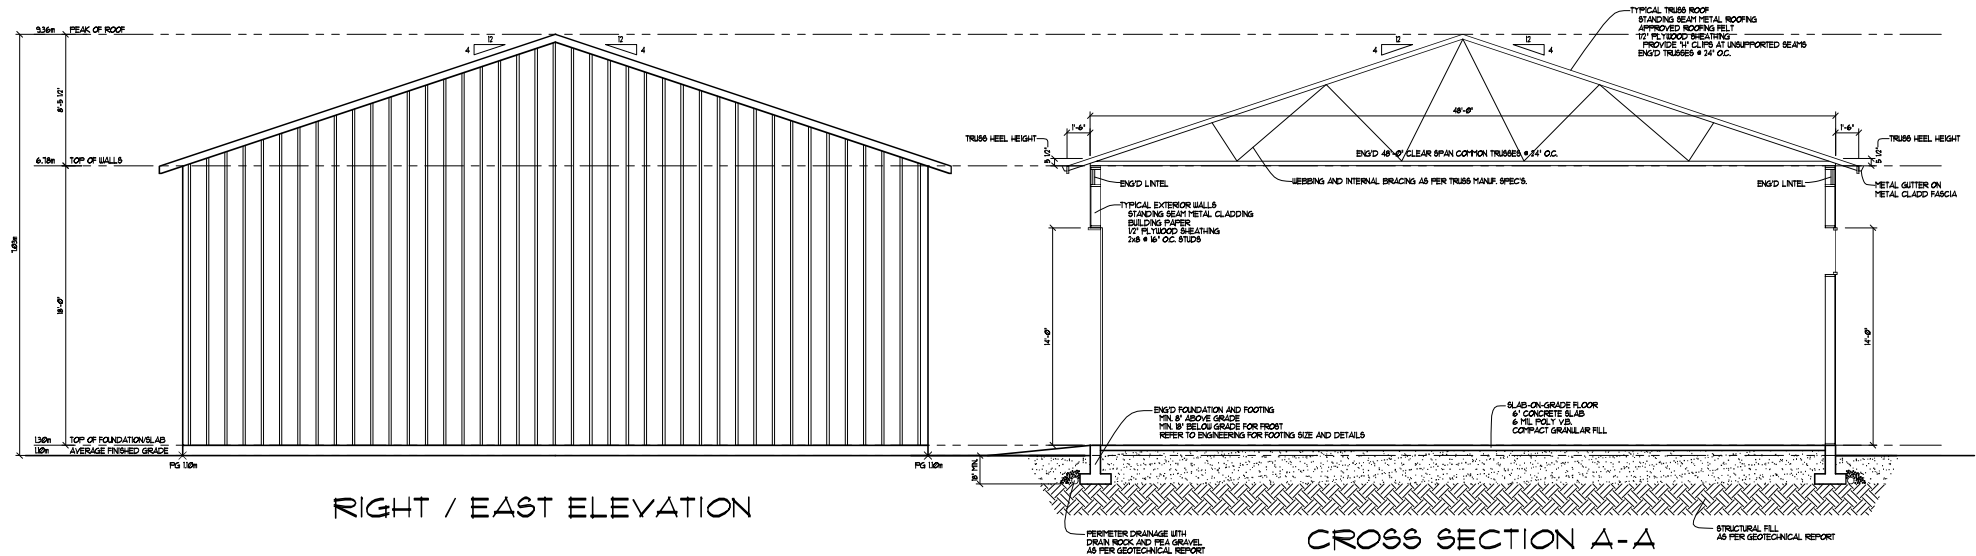

RIGHT / EAST ELEVATION

CROSS SECTION A-A

COPYRIGHTED:
THESE DRAWINGS OR ANY COPIES THEREOF MAY ONLY BE ISSUED BY A.J. MUIR DESIGN LTD. AND MAY ONLY BE USED FOR THE PURPOSE INDICATED. ALL WORK DONE BY A.J. MUIR DESIGN LTD. IS AND WILL REMAIN THE SOLE PROPERTY OF A.J. MUIR DESIGN LTD. A.J. MUIR DESIGN LTD. PROVIDES THESE DRAWINGS FOR ONE TIME USE ON THIS PROPERTY ONLY AND MAY NOT BE USED ON ANY OTHER PROPERTY.



A. J. MUIR DESIGN LTD.
Build On Experience

angus@ajmuir.com
604-306-9286

PHILPOT - ACCESSORY BLDG.
PROPOSED NEW ACCESSORY BLDG. ON A-1 LOT

THESE PLANS CONFORM TO THE
2024 B.C. BUILDING CODE INCLUDING
ALL AMENDMENTS TO DATE
THESE DRAWINGS SHOULD BE PRINTED ON
34x24" PAPER TO BE AT SCALE INDICATED.

ADDRESS:
3475 485 STREET, DELTA

ELEVATIONS & SECTION
SEPTEMBER 26, 2023
SCALE AS NOTED
SHEET 4 OF 4