
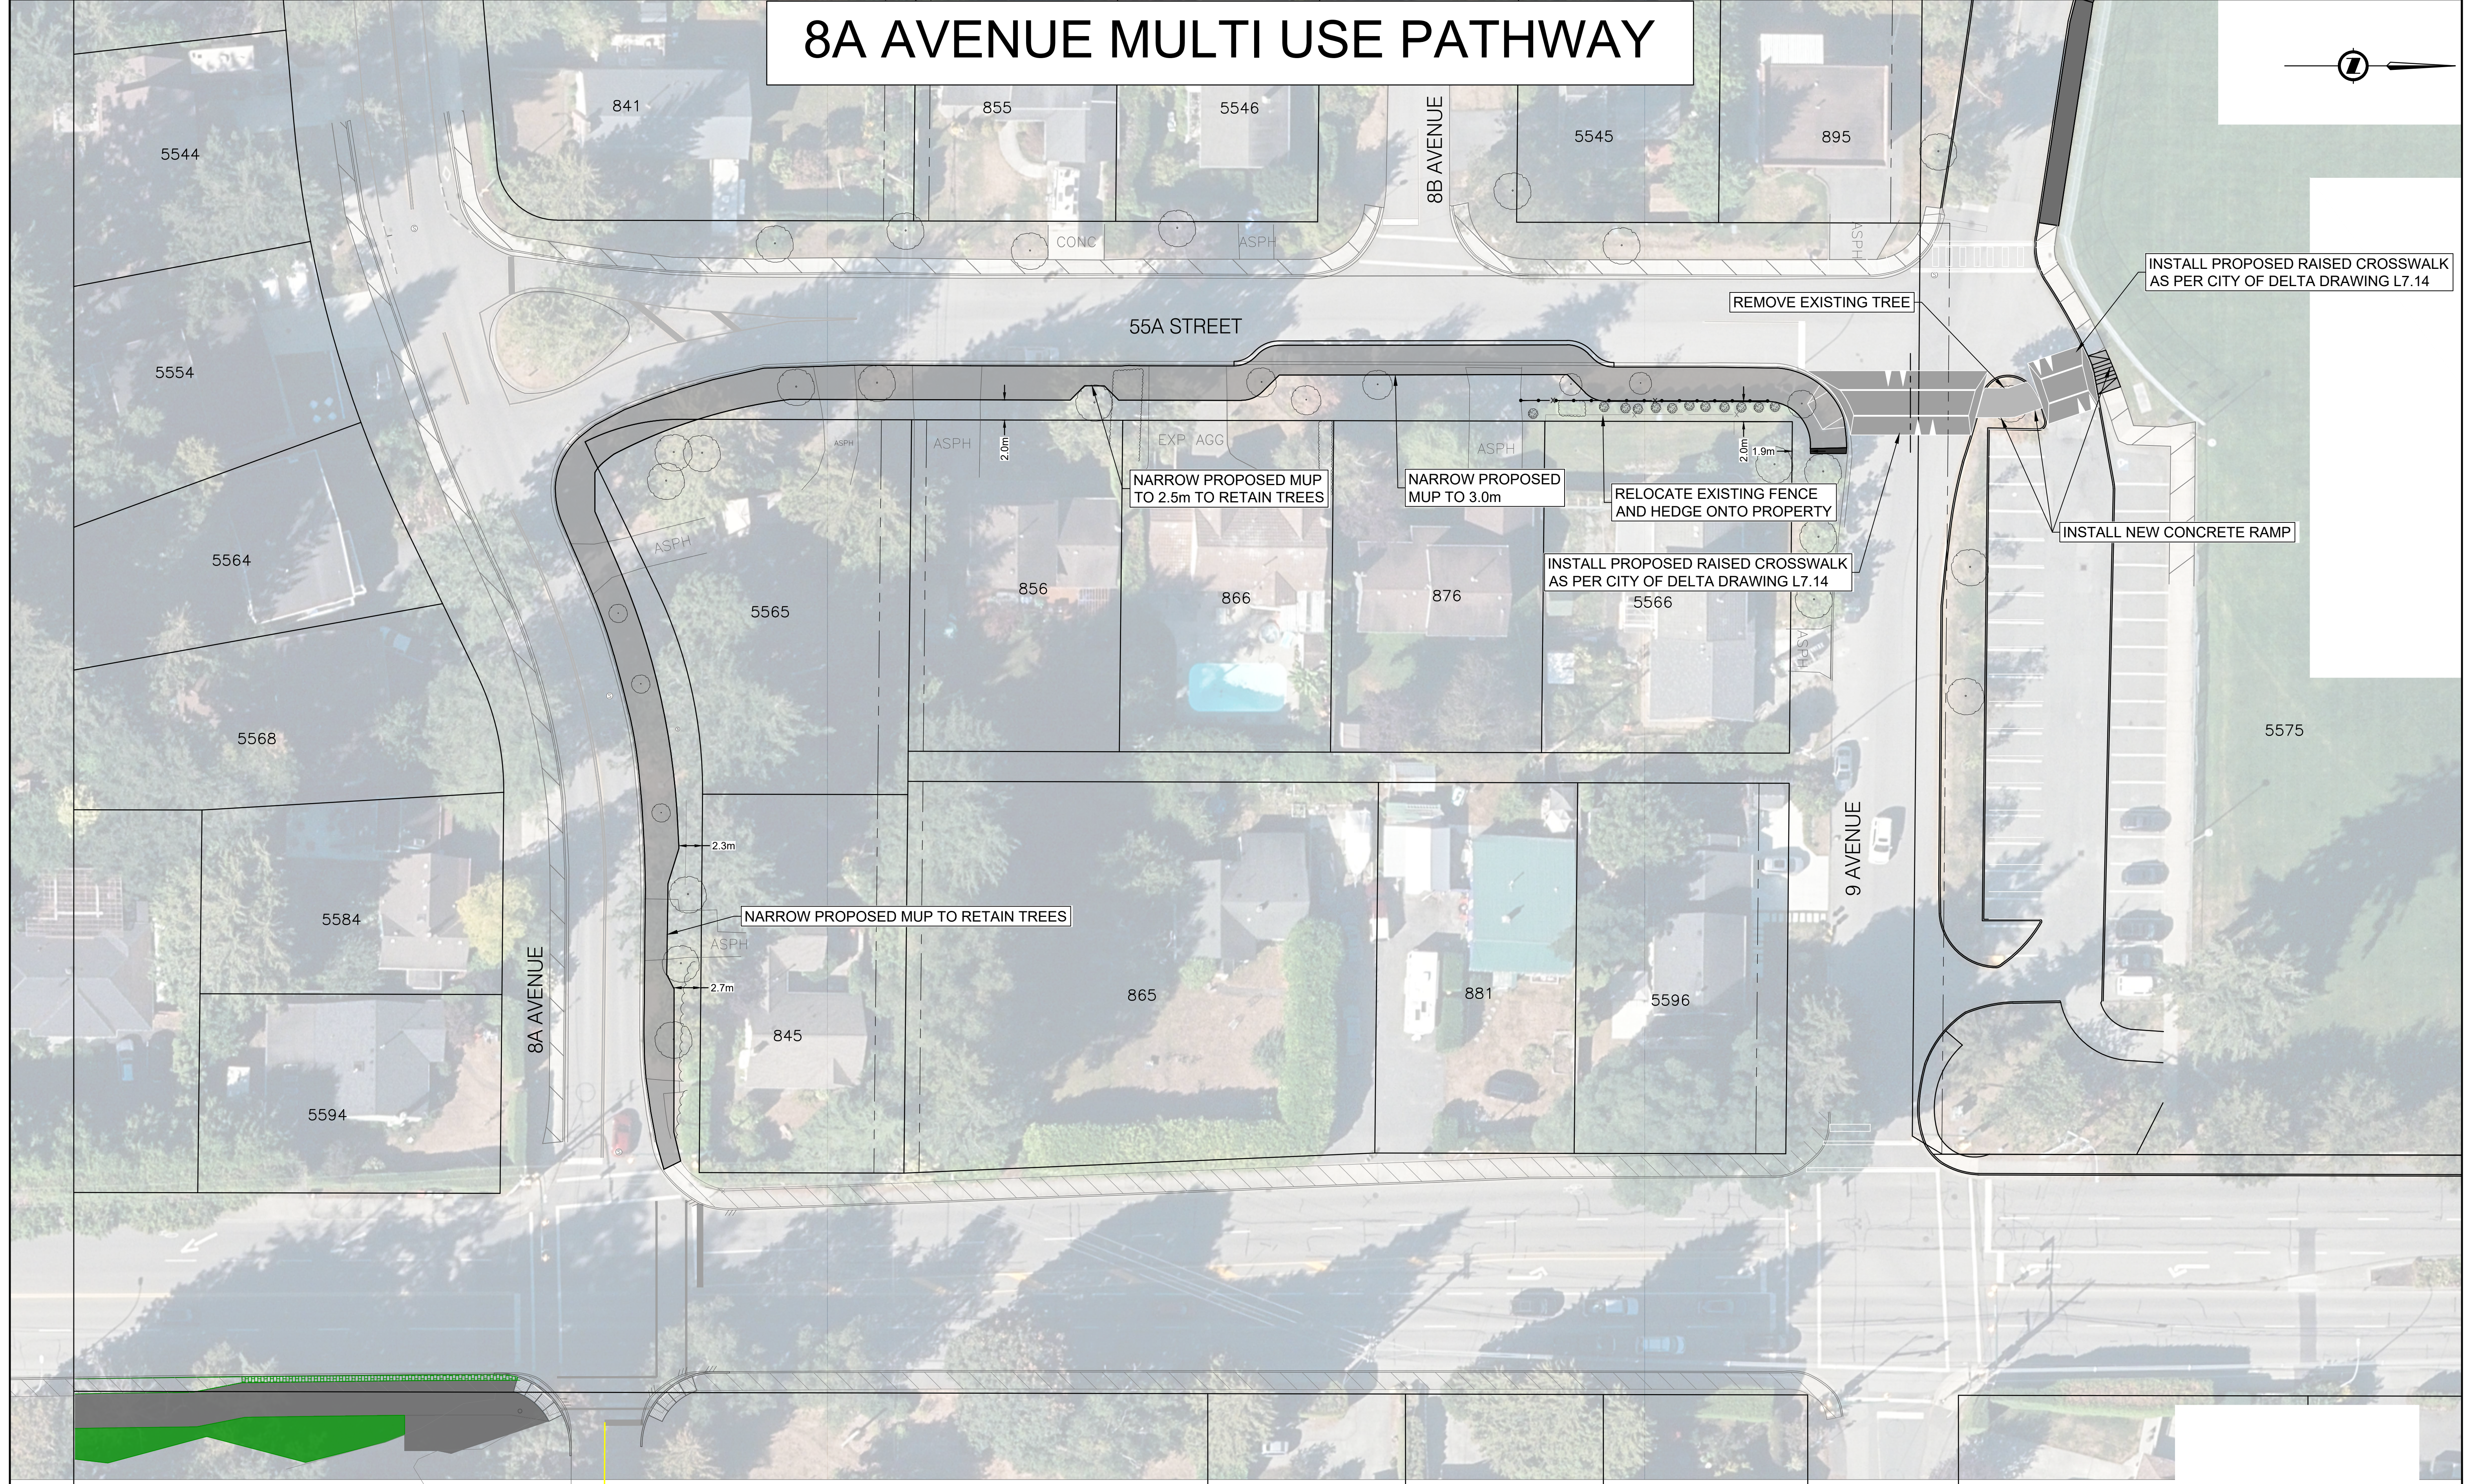


8A AVENUE MULTI USE PATHWAY

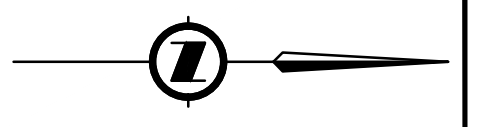

856 866 886 5610